


SECT. A-A

REVISION 1 IS DUE TO MISMEASUREMENT AT PROJECT CONCEPTION IN ADDITION TO HOMEOWNERS DESIRE TO SHRINK THE OASIS.

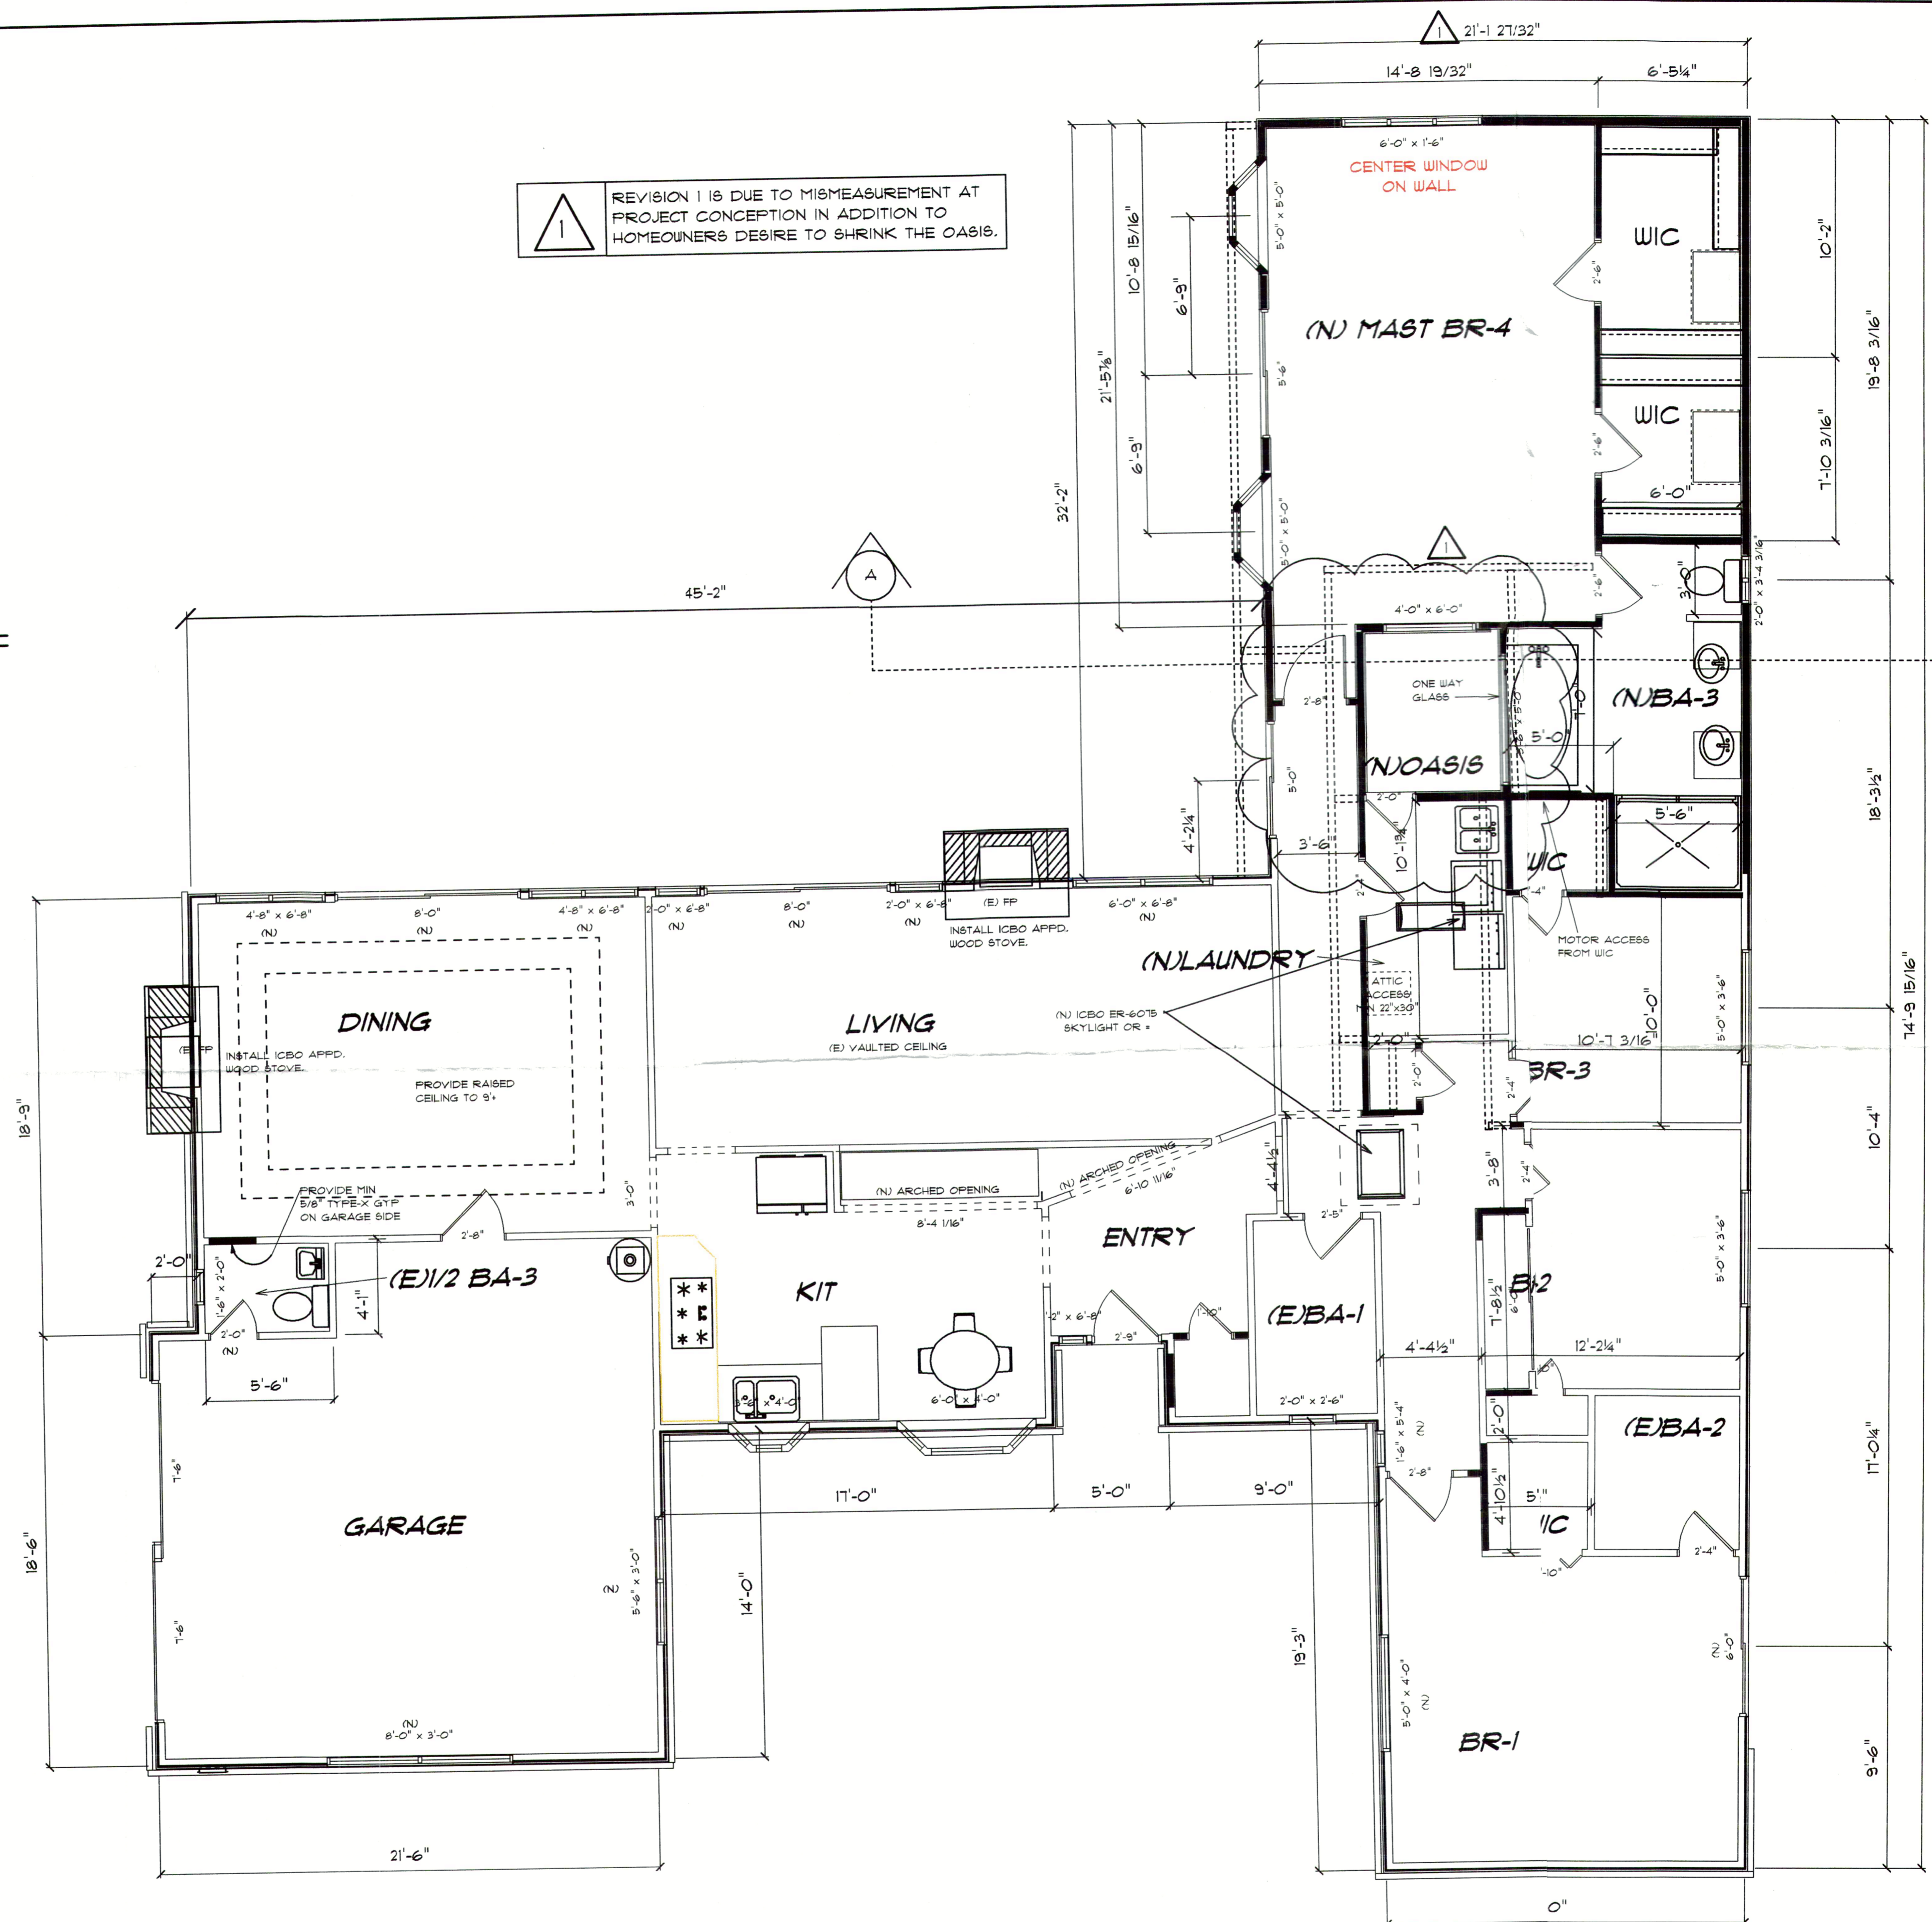

NEW FLOOR PLAN

REV.	DESC./DATE
1	Field changes 10/01/03
<p><b>KCL Associates Inc.</b>            181 Goodwin Drive, San Bruno, Ca. 94066            Phone: 650/358-3011 Fax: 650/788-9414</p>	
<p><b>KHADDER RESIDENCE</b>            215 HILLVIEW AVE            LOS ALTOS, CA.            AP# 170-26-025</p>	
PLAN	NEW FLOOR PLAN
DATE	082403
DRAWN BY	T.C.
SCALE	1/4"=10"
JOB	030611
SHEET NUMBER	A-3